

RAILROAD COMMISSION OF TEXAS  
HEARINGS DIVISION

OIL & GAS DOCKET NO. 09-0273417

---

APPLICATION OF XTO ENERGY, INC., PURSUANT TO THE MINERAL INTEREST  
POOLING ACT FOR THE PROPOSED PAGE STREET D1 POOLED UNIT, WELL NO.  
11H, NEWARK, EAST (BARNETT SHALE) FIELD, TARRANT COUNTY, TEXAS

---


ORDER DENYING MOTION FOR REHEARING


The Commission has considered on its merits the motion for rehearing filed by Protestant  
Lon Burnam on March 6, 2013.

It is **ORDERED** that the motion filed by the Protestant is hereby **DENIED**.

Signed this 7th day of May 2013.

RAILROAD COMMISSION OF TEXAS

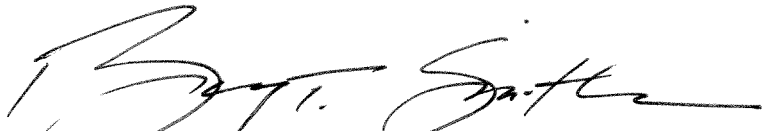  
\_\_\_\_\_  
CHAIRMAN BARRY T. SMITHERMAN

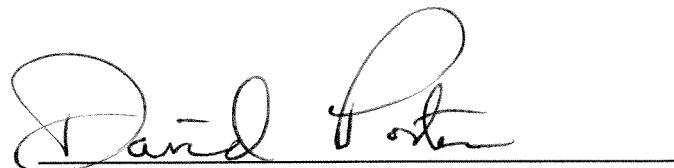  
\_\_\_\_\_  
COMMISSIONER DAVID PORTER

  
\_\_\_\_\_  
COMMISSIONER CHRISTI CRADDICK

ATTEST:

  
\_\_\_\_\_  
SECRETARY



RAILROAD COMMISSION OF TEXAS  
HEARINGS DIVISION

OIL & GAS DOCKET NO. 09-0273417

APPLICATION OF XTO ENERGY, INC., PURSUANT TO THE MINERAL INTEREST  
POOLING ACT FOR THE PROPOSED PAGE STREET D1 POOLED UNIT, WELL NO.  
11H, NEWARK, EAST (BARNETT SHALE) FIELD, TARRANT COUNTY, TEXAS

ORDER GRANTING MOTION FOR REHEARING

The Commission has considered on its merits the motion for rehearing filed by Applicant XTO Energy, Inc. on March 8, 2013.

It is **ORDERED** that the motion filed by the Applicant is hereby **GRANTED** for the following two limited purposes:

- (1) Approving the request that the Commission adopt a substitute plat as an appendix to its Order signed on February 12, 2013, in this proceeding; and
- (2) Removing Term and Condition 6 from the Order signed on February 12, 2013, in this proceeding.

Appendix 1 and Appendix 2 to this Order are hereby substituted as Appendix 1 and Appendix 2 to the February 12 Order. Term and Condition 6 is hereby removed from the February 12 Order, and the other Terms and Conditions contained therein are renumbered accordingly. In all other respects, the Applicant's motion is hereby **DENIED**.

Signed this 7th day of May 2013.

RAILROAD COMMISSION OF TEXAS



CHAIRMAN BARRY T. SMITHERMAN

Approve limited purpose (1) but dissent on limited purpose (2).



COMMISSIONER DAVID PORTER




COMMISSIONER CHRISTI CRADDICK

ATTEST:



  
SECRETARY

APPENDIX 1

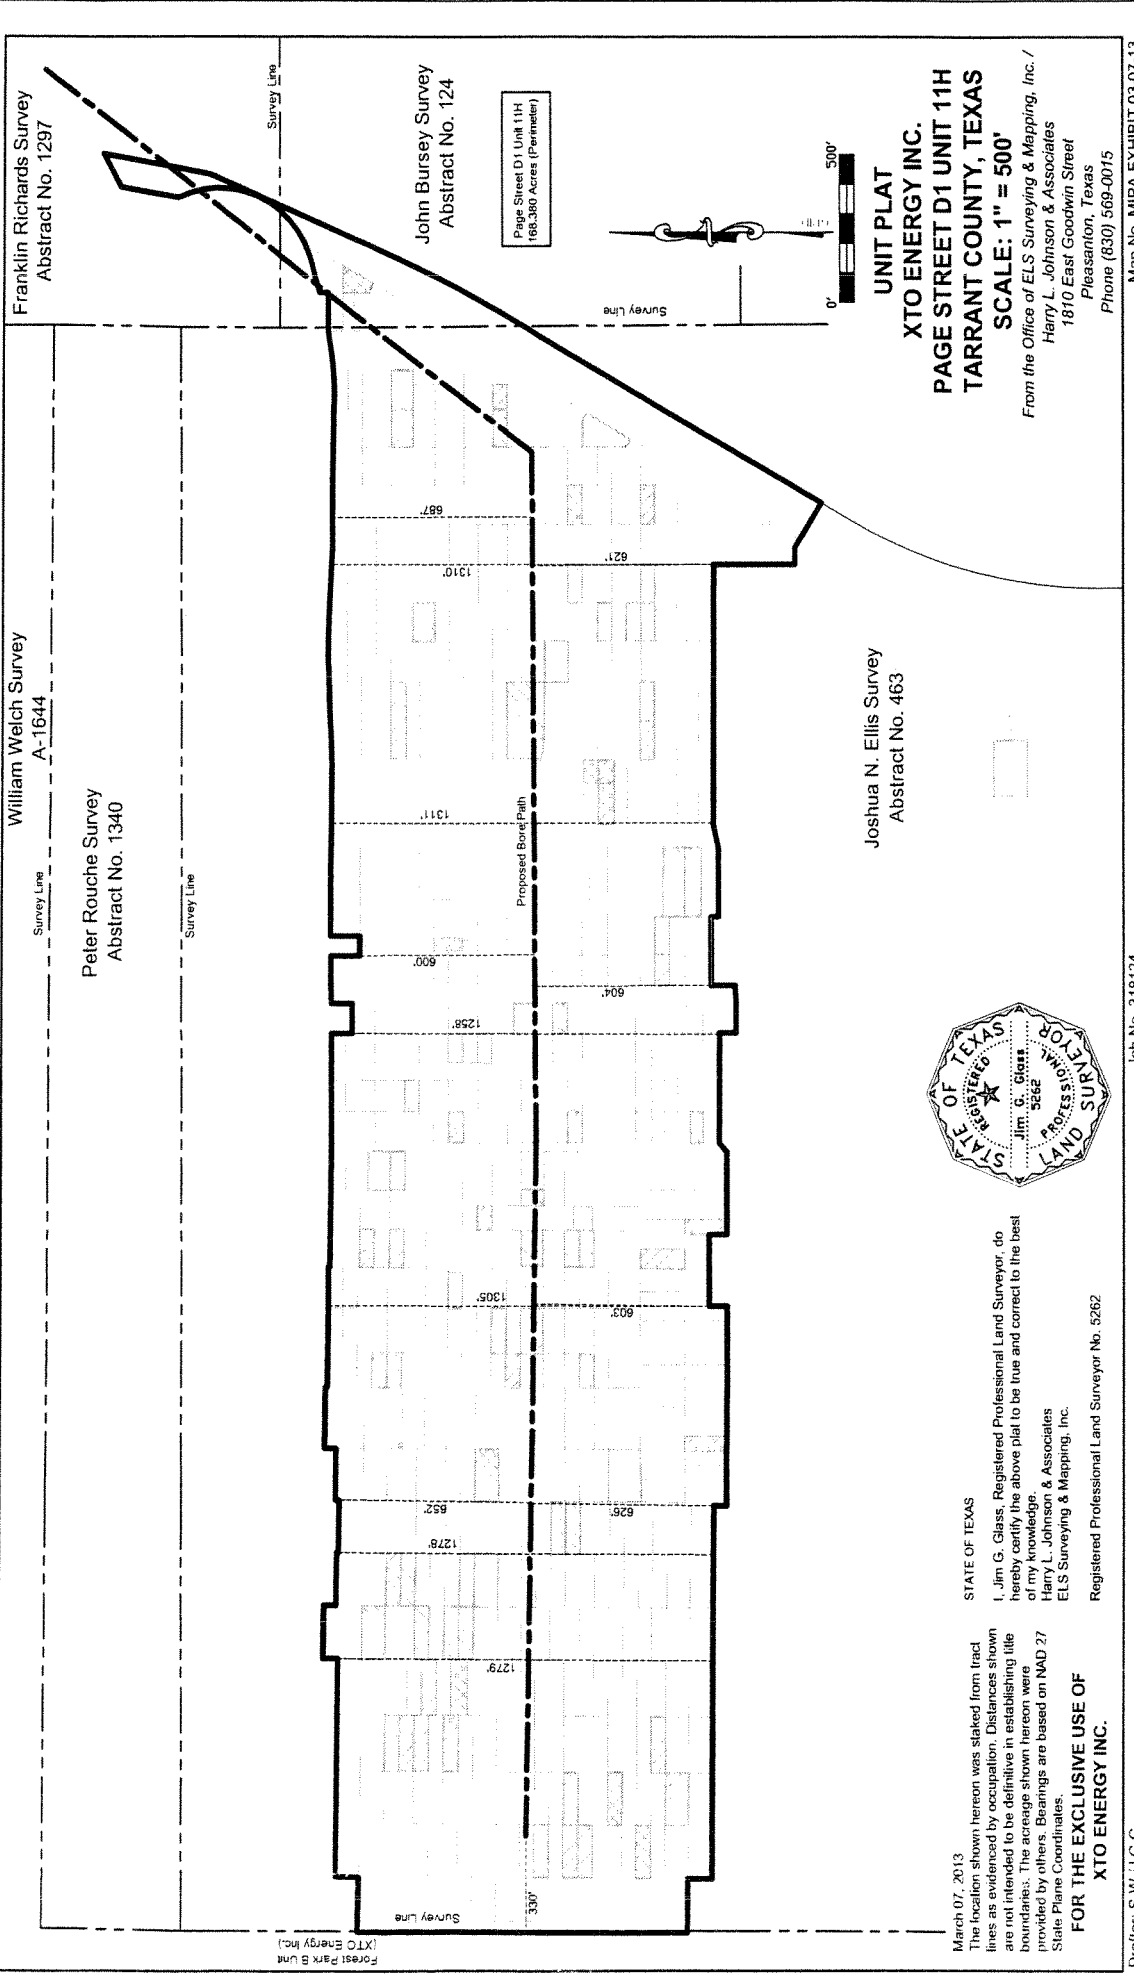

Franklin Richards Survey  
Abstract No. 1297

William Welch Survey  
A-1644

Peter Rouche Survey  
Abstract No. 1340


John Burse Survey  
Abstract No. 124

Page Street D1 Unit 11H  
168.380 Acres (Perimeter)

Joshua N. Ellis Survey  
Abstract No. 463

**UNIT PLAT**  
**XTO ENERGY INC.**  
**PAGE STREET D1 UNIT 11H**  
**TARRANT COUNTY, TEXAS**  
**SCALE: 1" = 500'**

From the Office of ELS Surveying & Mapping, Inc. /  
Henry L. Johnson & Associates  
1810 East Goodwin Street  
Pleasanton, Texas  
Phone (830) 569-0015

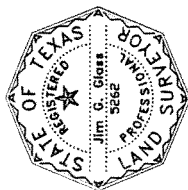

STATE OF TEXAS  
I, Jim G. Glass, Registered Professional Land Surveyor, do  
hereby certify the above plat to be true and correct to the best  
of my knowledge.  
Henry L. Johnson & Associates  
ELS Surveying & Mapping, Inc.  
Registered Professional Land Surveyor No. 5262

March 07, 2013  
The location shown hereon was staked from tract  
lines as evidenced by occupation. Distances shown  
are not intended to be definitive in establishing title  
boundaries. The acreage shown hereon were  
provided by others. Bearings are based on NAD 27  
State Plane Coordinates.  
**FOR THE EXCLUSIVE USE OF**  
**XTO ENERGY INC.**

