


**PROPOSED WELLBORE DIAGRAM
 MESQUITE SWD INC
 BILLINGSLEY SWD LEASE WELL NO. 1
 GIN (SPRABERRY) FIELD
 DAWSON COUNTY, TEXAS**

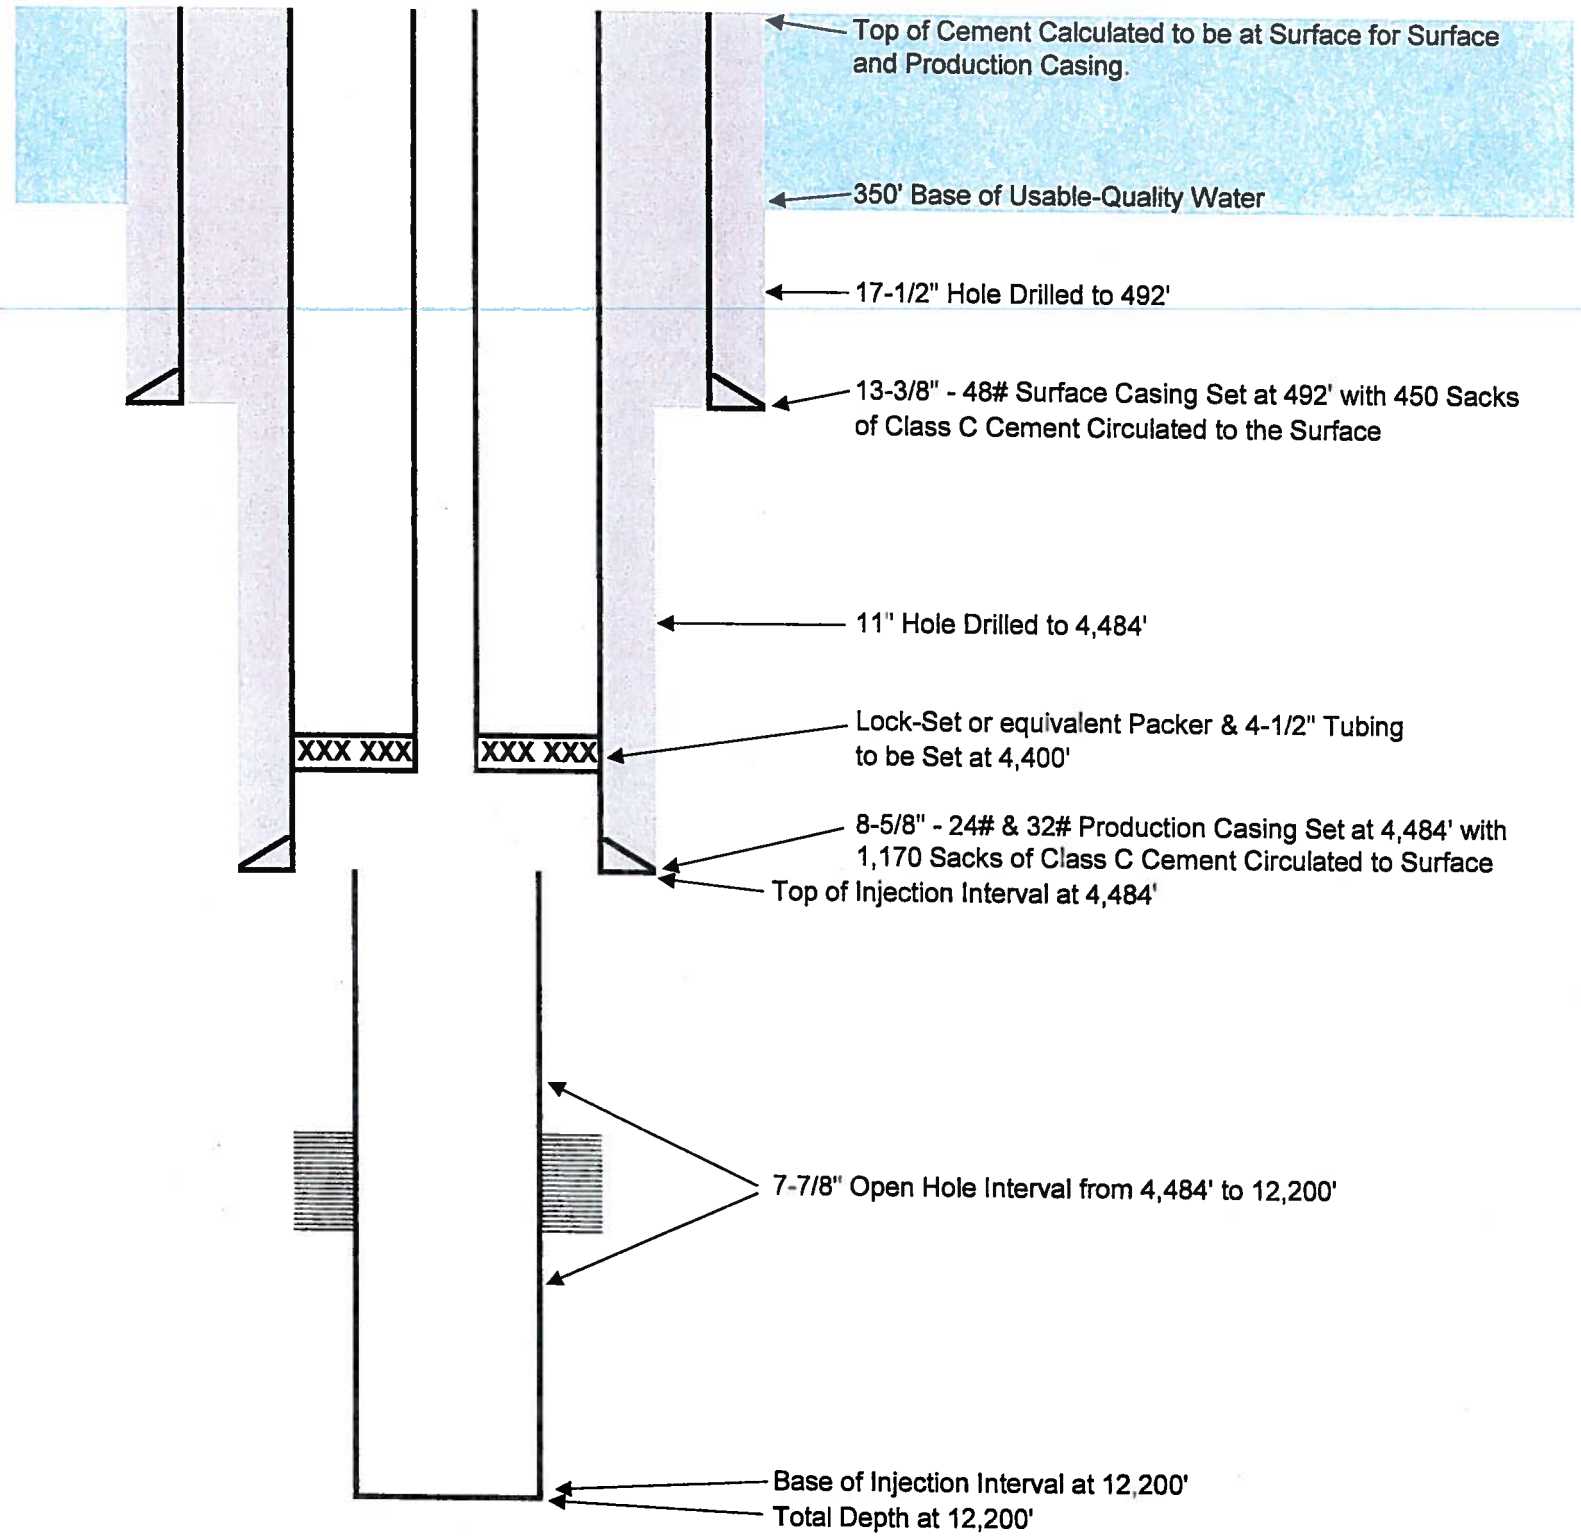

OPERATOR: MESQUITE SWD INC.
 EXHIBIT NO.: //
 DOCKET NO.: 8A-0271957
 DATE: SEPTEMBER 22, 2011