

1" = 500'

APPENDIX 1
Final Order
O&G Docket No. 09-0284753

ROSEDALE NORTH 9H
SHL
428' FWL AND 3349' FNL A-269
NAD27
N= 382893' / E= 2084901'
LAT. = 32.7188' / LONG = 97.2239
NAD83
N= 6946891' / E= 2360839'
LAT = 32.7190' / LONG = 97.2242'

ROSEDALE NORTH 9H
PP
2320' FWL AND 2158' FNL A-269
NAD27
N= 384082' / E= 2086798'
LAT = 32.7220' / LONG = 97.2178
NAD83
N= 6948078' / E= 2362724'
LAT = 32.7222' / LONG = 97.2181'

ROSEDALE NORTH 9H
BHL
1524' FEL AND 844' FNL A-718
NAD27
N= 386653' / E= 2082858'
LAT = 32.7292' / LONG = 97.2306
NAD83
N= 6950631' / E= 2358760'
LAT = 32.7293' / LONG = 97.2308'

CHARLES PHIPPS
A-1224

ULRICH WUTHRICK
A-1693

WADE H HUDSON
A-718

SARAH G JENNINGS
A-843

J A CREARY
A-269

TOTAL MEASURED DEPTH
OF COMPLETED WELL BORE
= 4,088'

TOTAL LEASED AREA = 47.047 ACRES
TOTAL UNLEASED AREA = 0.896 ACRES
TOTAL UNIT AREA = 47.943 ACRES

MIPA PLAT
VANTAGE FORT WORTH ENERGY, LLC
ROSEDALE NORTH 9H
SITUATED IN THE WADE H. HUDSON SURVEY, ABSTRACT NUMBER 718;
CHARLES PHIPPS SURVEY, ABSTRACT NUMBER 1224;
AND THE J.A. CREARY SURVEY, ABSTRACT NUMBER 269
TARRANT COUNTY, TEXAS

SURFACE LOCATION IS 6.7 MILES IN A SOUTHEASTERLY
DIRECTION FROM FORT WORTH CITY HALL
FORT WORTH, TEXAS.

THIS PLAT WAS PREPARED FROM RECORDS
FURNISHED TO REPRESENT THE ROSEDALE
UNIT AND THE MINERAL TRACTS
WITHIN THAT UNIT FOR THE SOLE
PURPOSE OF VANTAGE FORT WORTH ENERGY, LLC
AND DOES NOT REPRESENT A BOUNDARY SURVEY


LEGEND

- ◇ SURFACE HOLE LOCATION (SHL)
- PENETRATION POINT (PP)
- BOTTOM HOLE LOCATION (BHL)
- N.T.S. NOT TO SCALE
- SL SURVEY LINE (SCALED DISTANCE)

- COMPLETED WELL BORE
- UNLEASED
- ▨ PARTIALLY UNLEASED

| | | | |
|-------------|------------|------------|----------|
| JOB #: | VAN11003 | PAGE #: | 5 |
| DRAWN BY: | C. GARLAND | DATE: | 10-30-13 |
| CHECKED BY: | T. BRIDGES | REVISIONS: | |

Exhibit No. **11C**
O&G Docket No. 09-0284751, 09-0284752, 09-0284753, & 09-0284754
Date: October 31, 2013
Vantage Fort Worth Energy LLC

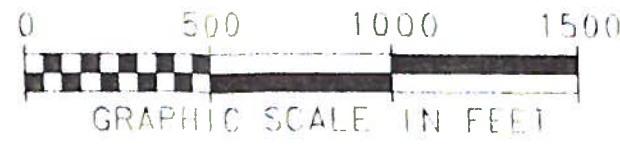

PELOTON LAND SOLUTIONS 5751 KROGER DR., STE. 185 | KELLER, TX 76244 | 817-562-3350

APPENDIX 2
Final Order
O&G Docket No. 09-0284753

Rosedale North #9H MIPA Unit Description

BEING a 47.943 acre tract of land situated in the J. A. Creary Survey, Abstract Number 269 the Wade H. Hudson Survey, Abstract Number 718 and the Charles Phipps Survey, Abstract Number 1224, Tarrant County, Texas and being more particularly described by metes and bounds as follows:

COMMENCING at the southeast corner of Carver Heights, an addition to the City of Fort Worth recorded in Volume 388-6, Page 96, County Records, Tarrant County, Texas;

THENCE N 00°02'43"E 85.66 feet with the east line of said Carver Heights to the **POINT OF BEGINNING**;

THENCE N 59°18'39"W, 3393.47 feet, departing said east line;

THENCE N 54°06'16"W, 2463.99 feet to the approximate centerline of East Rosedale Street;

THENCE with said centerline the following bearings and distances:

S 82°50'40"E, 324.61 feet;

S 85°57'17"E, 129.39 feet;

S 86°37'56"E, 129.13 feet;

S 87°22'52"E, 147.85 feet;

THENCE S 51°26'38"E, 1667.73 feet, departing said centerline;

THENCE S 59°21'45"E, 3170.71 feet to the east line of the aforementioned Carver Heights;

THENCE S 00°02'43"W, 438.03 feet to the **Point of Beginning** and containing 2,088,404 square feet or 47.943 acres of land more or less.

Exhibit No. 9C
O&G Docket No. 09-0284751, 09-0284752,
09-0284753, & 09-0284754
Vantage Fort Worth Energy LLC